


Úloha 1 Pitná voda

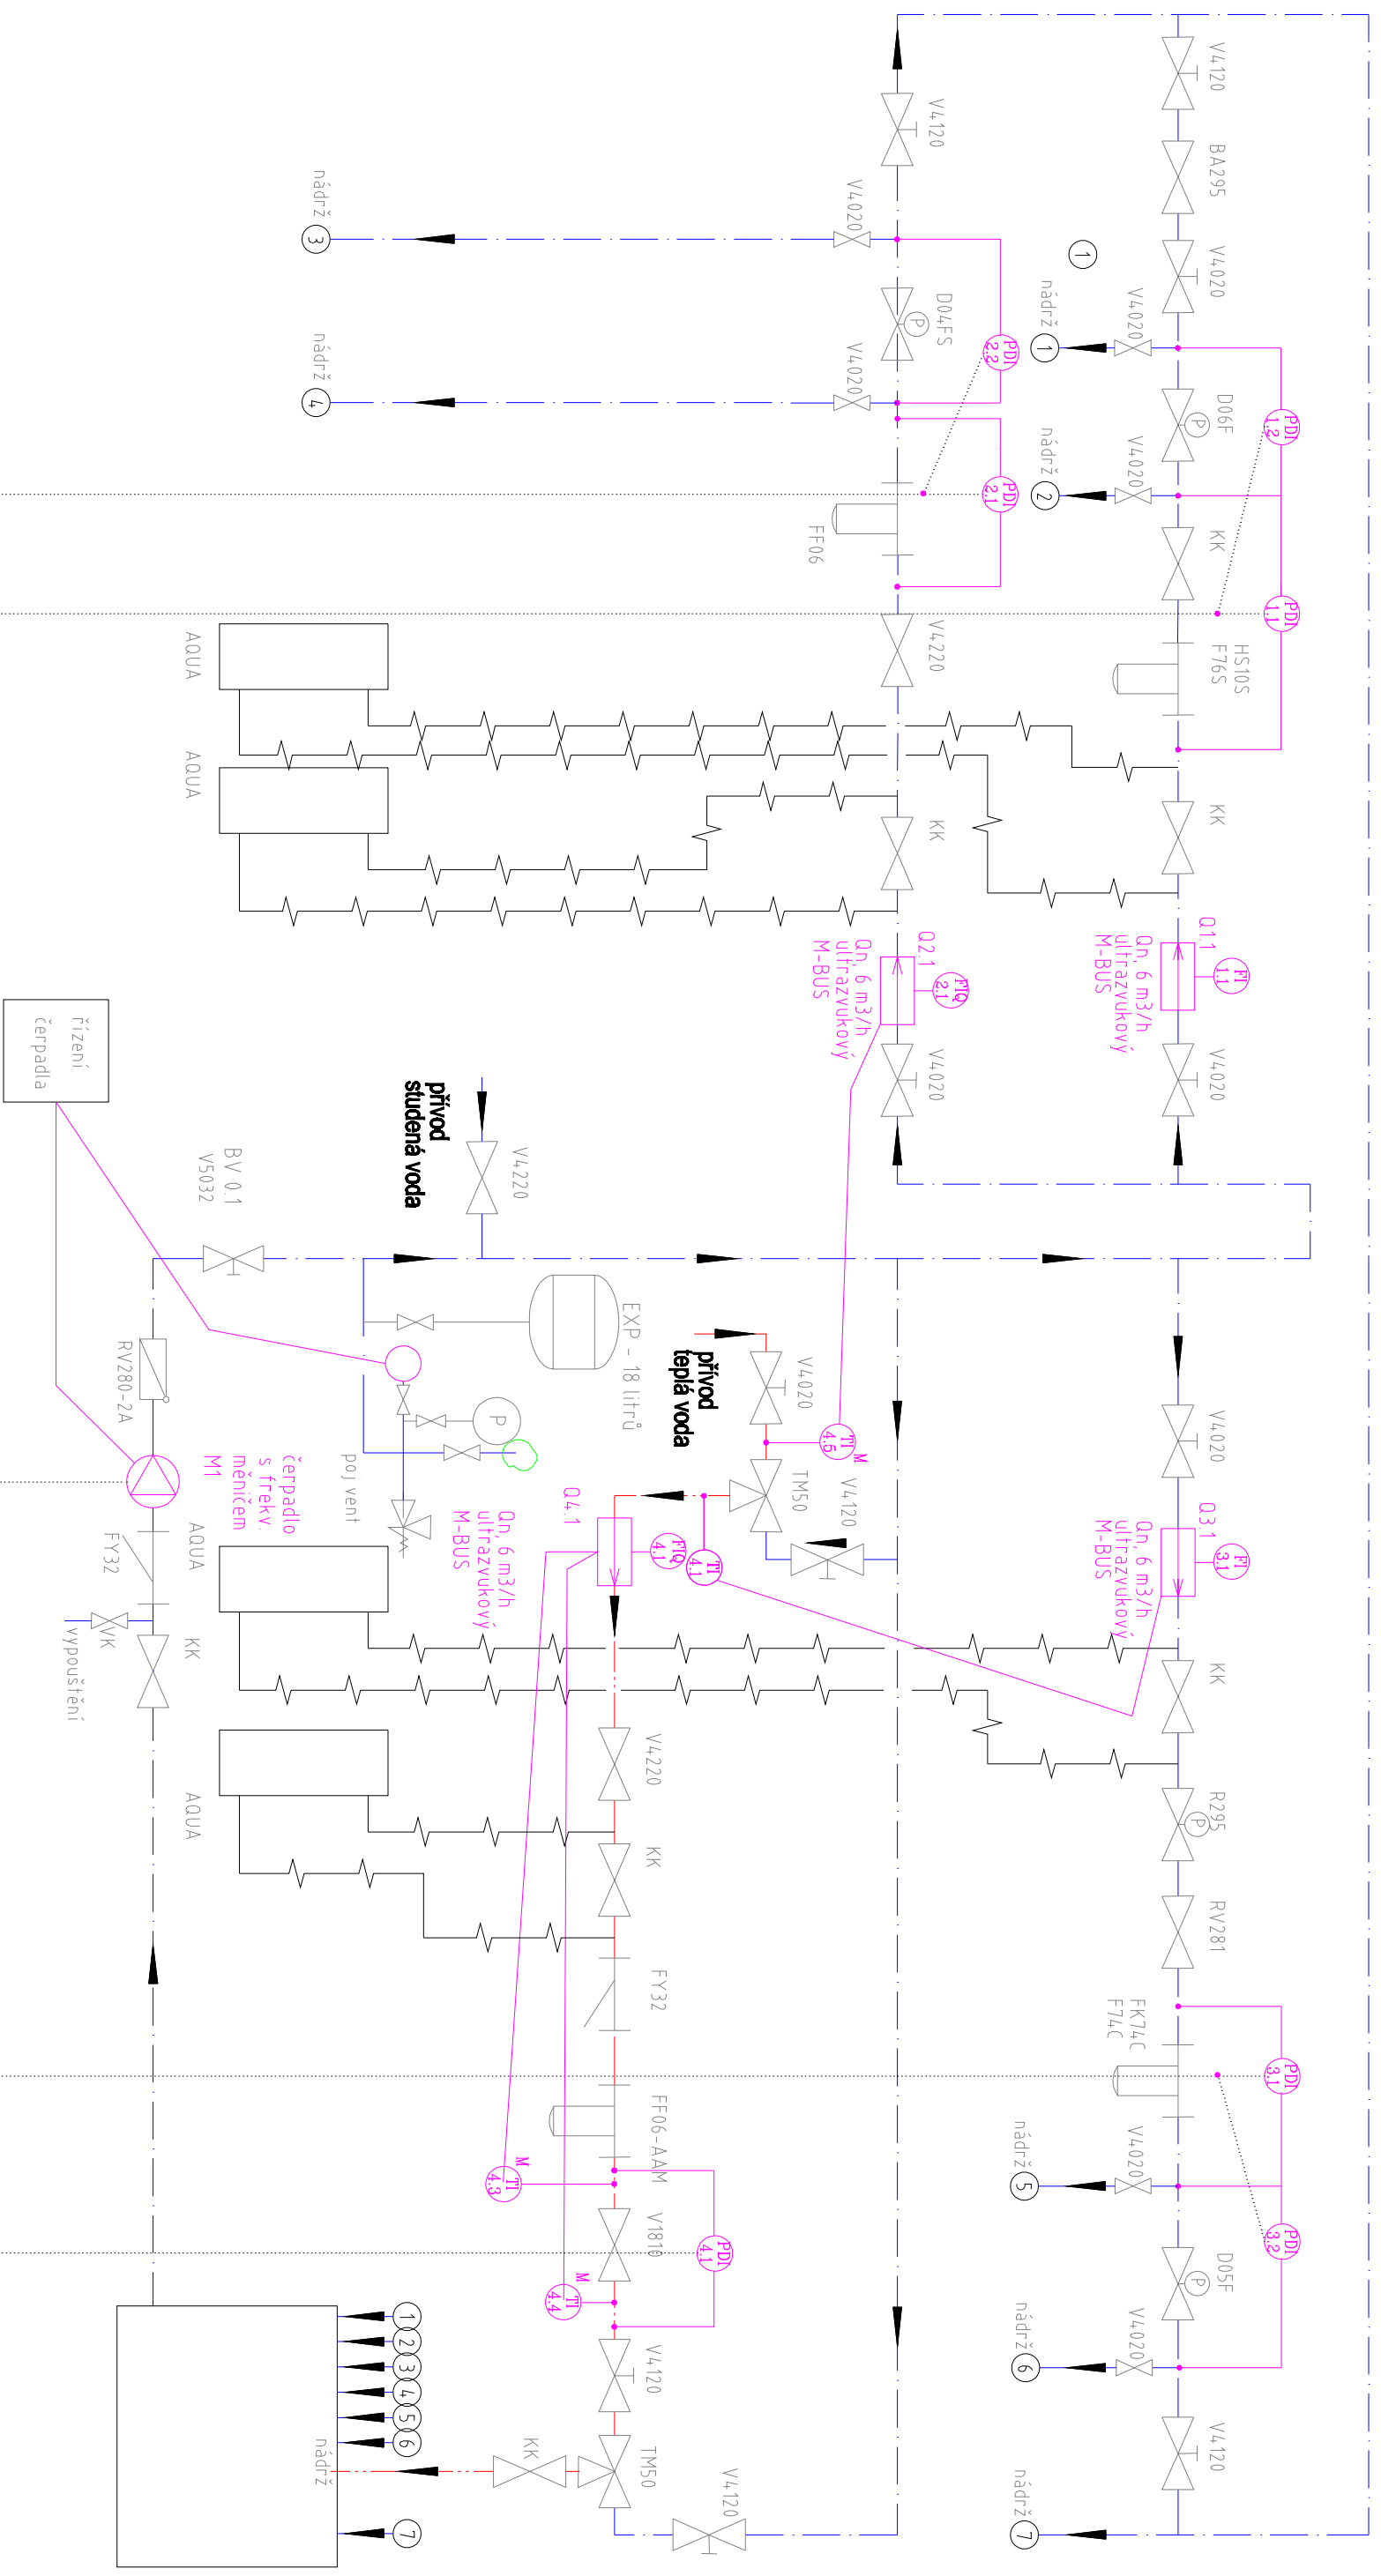

AI/PD		2*	2*	2*	2*	1	8
DI							0
AO							1
DO							1